



STRAIGHT TRACK

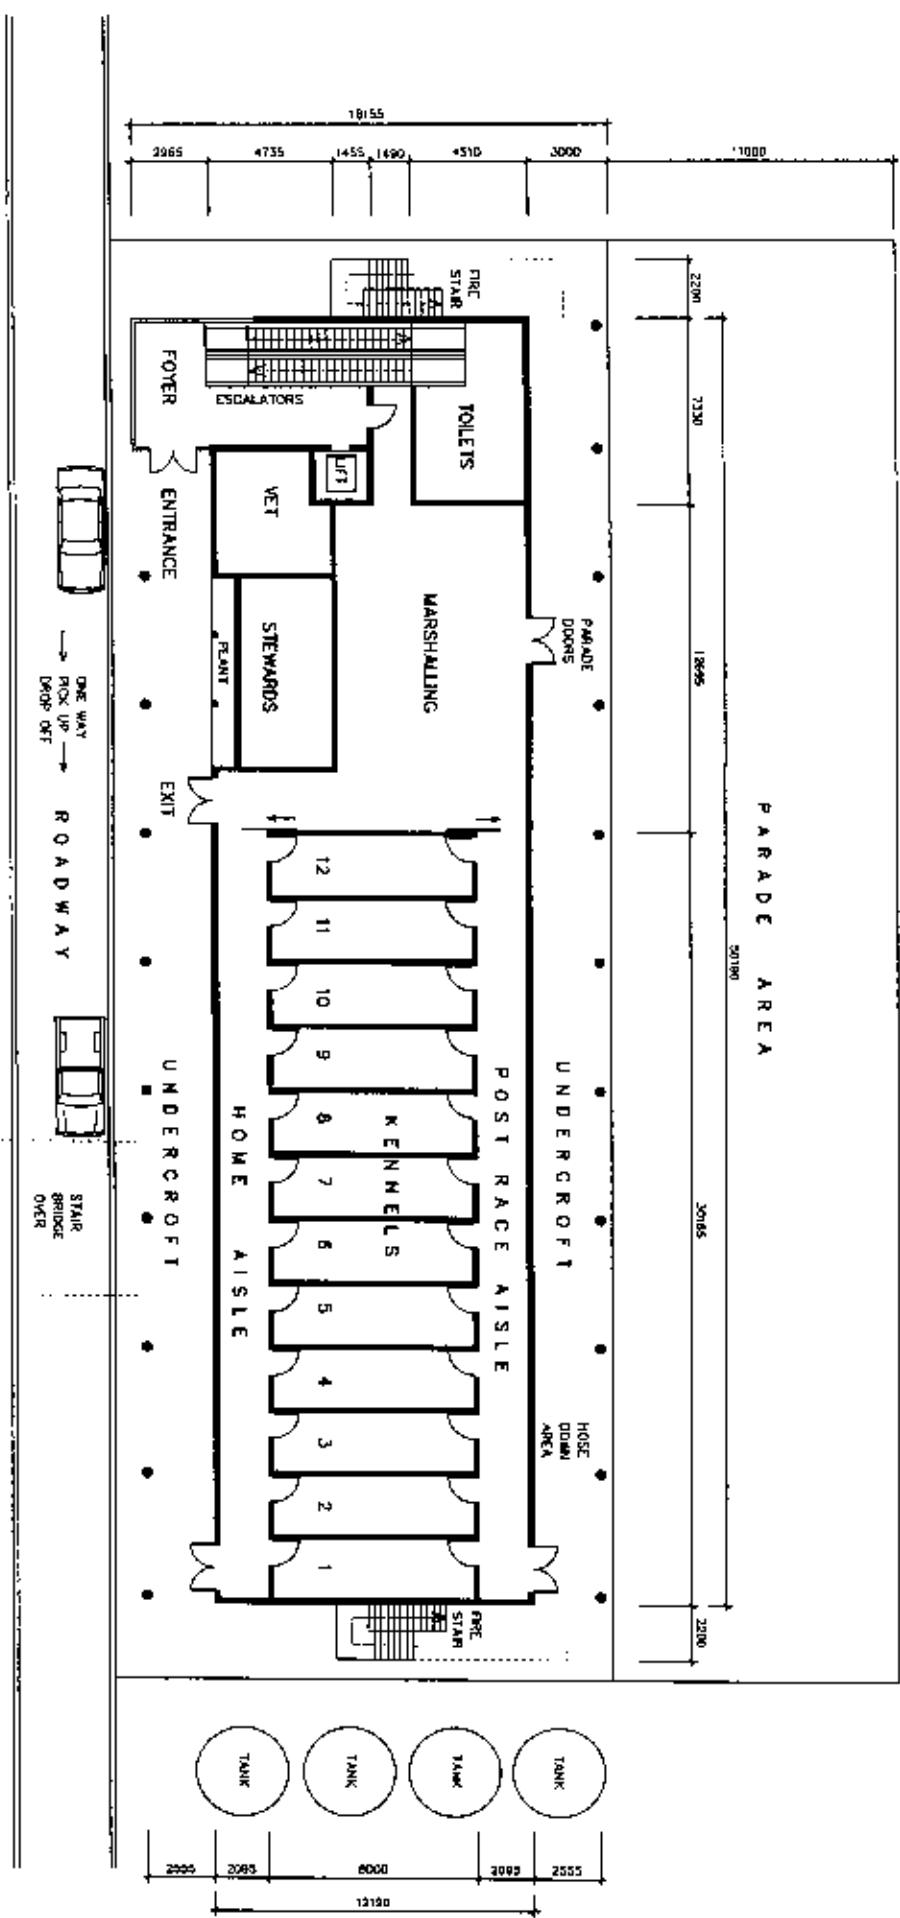

FLOOR PLAN - LEVEL 1

CAR & TRAILER  
PARKING

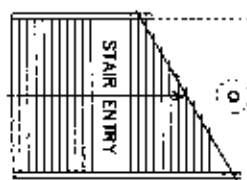

REV	REVISION DESCRIPTION	DATE
1	CONCEPT PROPOSAL	12/08



Architect: **Paul Anthony Jones ARCHITECTS**  
 11 Balaclava Road, Sydney, NSW 2041  
 Tel: 02 9550 1111 Fax: 02 9550 1112  
 www.paulajones.com.au



Project: **GRANDSTAND AND KENNELS**

Client: **GOLD COAST BRETHOLD RACING LTD**

Project Number: **0011**  
 Date: **15/11/2008**

Scale: **1:500**  
 Drawing Number: **A-04**  
 Page: **1** of **2** SHEETS

ALL DRAWINGS MADE BY OR UNDER THE CLOSE SUPERVISION OF THE ARCHITECT'S REGISTERED ARCHITECT.  
 THIS DRAWING IS THE PROPERTY OF PAUL ANTHONY JONES ARCHITECTS AND IS NOT TO BE REPRODUCED OR TRANSMITTED IN ANY FORM OR BY ANY MEANS, ELECTRONIC OR MECHANICAL, WITHOUT THE WRITTEN PERMISSION OF THE ARCHITECT'S REGISTERED ARCHITECT.

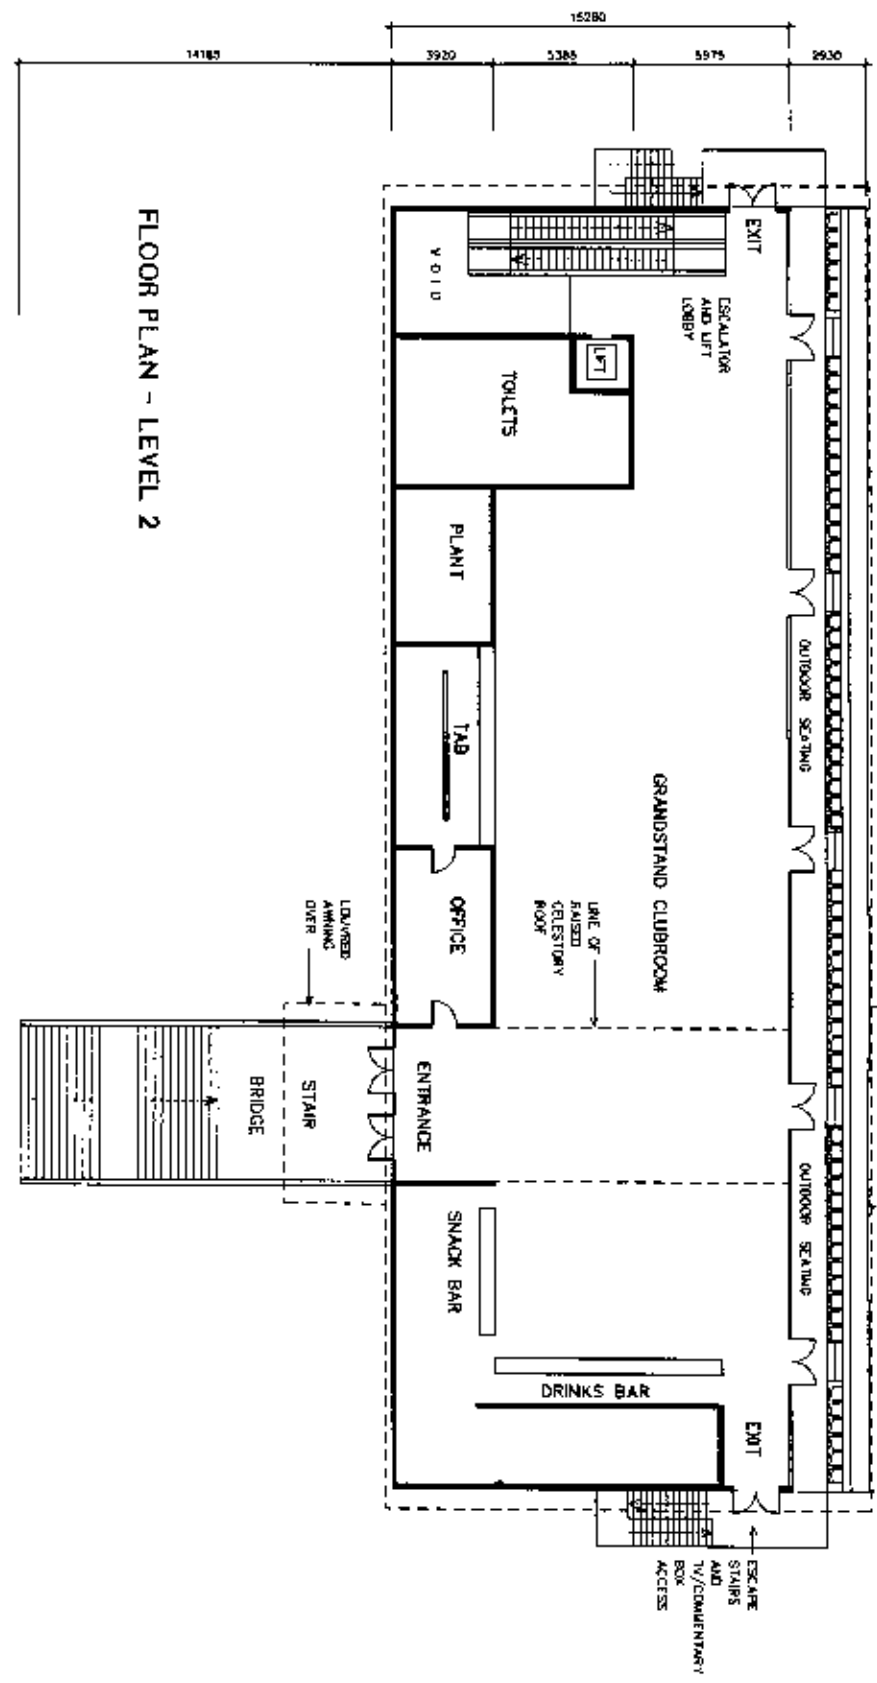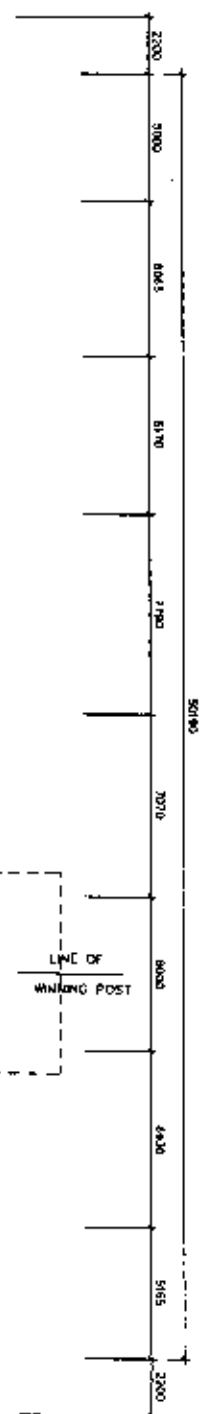

FLOOR PLAN - LEVEL 2

REV	DESCRIPTION	DATE
A	CONCEPT PROPOSAL	12/08




Paul Anthony Jones  
ARCHITECTS


GRANDSTAND AND  
KENNELS

PLAN LEVEL 2

© 2008 Paul Anthony Jones Architects  
16/02/2008  
A - 05

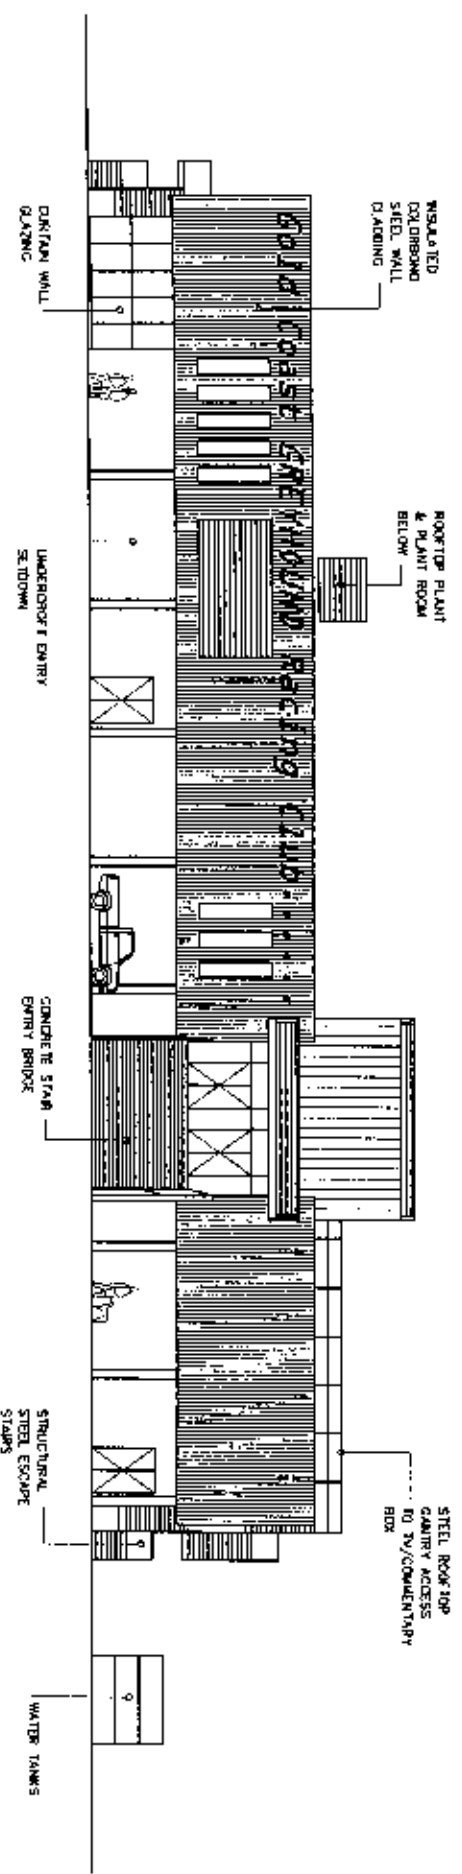

ENTRANCE ELEVATION

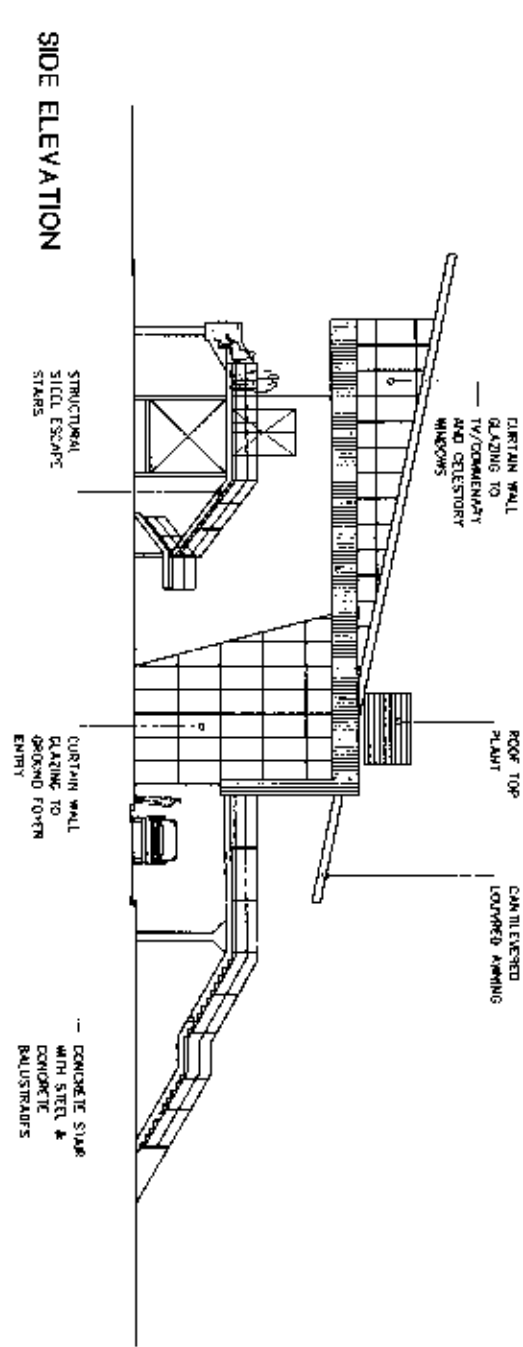

SIDE ELEVATION

NOTES

Project description: This drawing is not to be used for any other project without the written consent of the architect.	
REV	REVISION DESCRIPTION
1	DATE
2	CONCEPT APPROVAL
	12/08

Paul Anthony Jones  
**ARCHITECTS**  
 400 Stoddart Street  
 St. Leonards NSW 2238  
 Tel: 02 4393 1111 Fax: 02 4393 1112  
 www.pauljonesarchitects.com.au


GRANDSTAND  
 AND KENNELS  
 ELEVATIONS

GOLD COAST  
 DISTRICT COUNCIL  
 DISTRICT OFFICE  
 111 BROADWAY  
 GOLD COAST QLD 4216

Drawing number: 0110  
 Date: 18/12/2008  
 Scale: 1:200  
 Title: **A-06**  
 Sheet: 1 of 1 sheets

**PROJECT STATISTICS**


GENERIC SITE AREA	16 Hectares
GRANDSTAND AREAS (GFA)	950 sqm
LEVEL 1	950
LEVEL 2	1,900
TOTAL	2,850
CLUB ROOM CAPACITY	400 Persons
BALCONY SEATING	64
PARKING AND DRIVEWAY AREA	12,500 sqm
CAR PARKING NO.	200
TRAILER PARKING NO.	18
TRIAL KENNELS AREA	300 sqm
TRIAL KENNELS & TRACTOR SHED AREA	600 sqm
STRAIGHT TRACK LENGTH	388 M
LARGE CIRCLE TRACK STRAIGHTS LENGTH	150 M
TURN RADIUS	70
SMALL CIRCLE TRACK STRAIGHTS LENGTH	65 M
TURN RADIUS	52.5 M

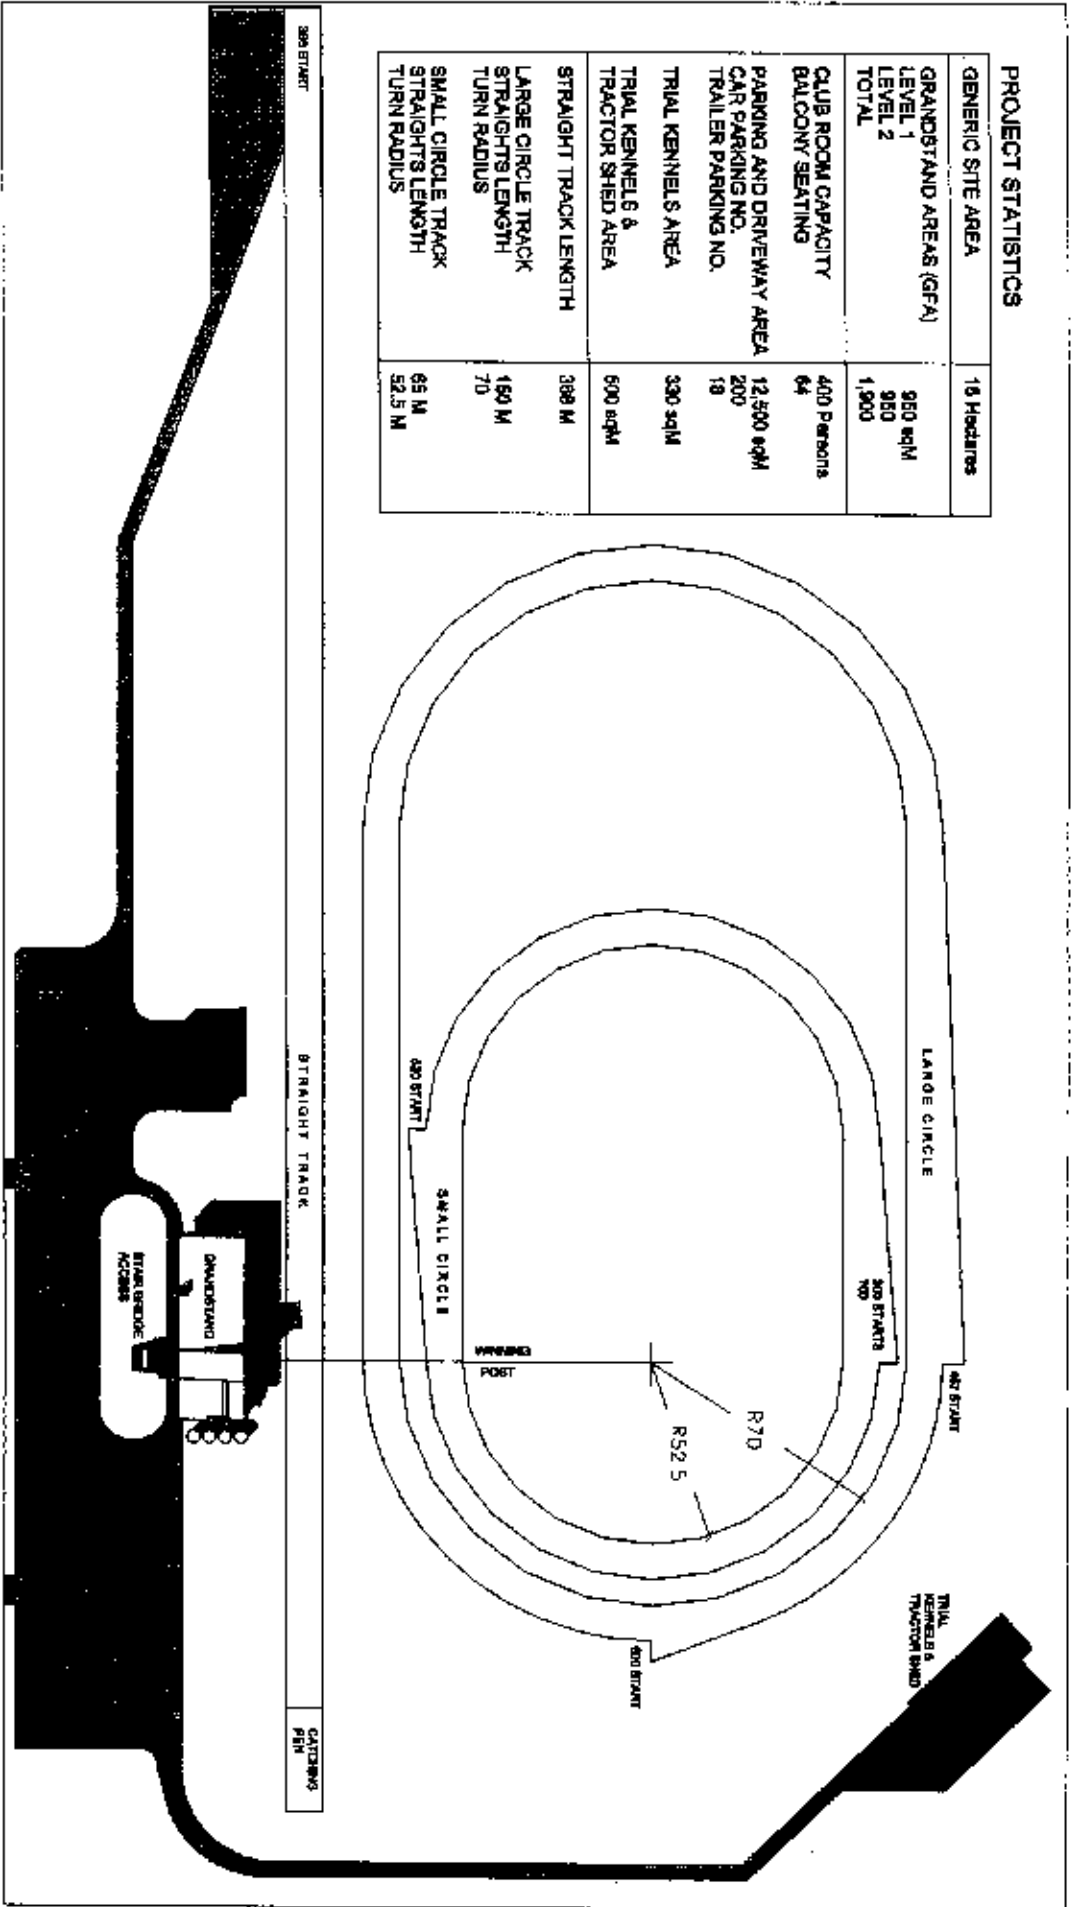

NOMINAL BOUNDARY 29 METRES

SITE PLAN Scale 1 : 1,500

NO. OF SHEETS	1
NO. OF SHEETS IN SET	1
DATE	11/2006
DESIGNER	PAUL ANTHONY JONES ARCHITECTS
CLIENT	NEW GREYHOUND RACING FACILITY

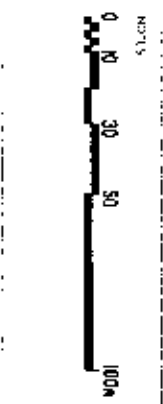

Paul Anthony Jones ARCHITECTS  
 68 Balaclava Street, Brisbane, QLD 4000  
 Tel: (07) 3251 8111 Fax: (07) 3251 8112  
 www.paulanjones.com.au

NEW GREYHOUND RACING FACILITY  
 MASTER PLAN

LOCAL GOVT  
 GREYHOUND RACING CLUB

DATE: 10/11/2006  
 DRAWING NO: A-01